


EXISTING SECTION

SCALE: 1/4" = 1'-0"

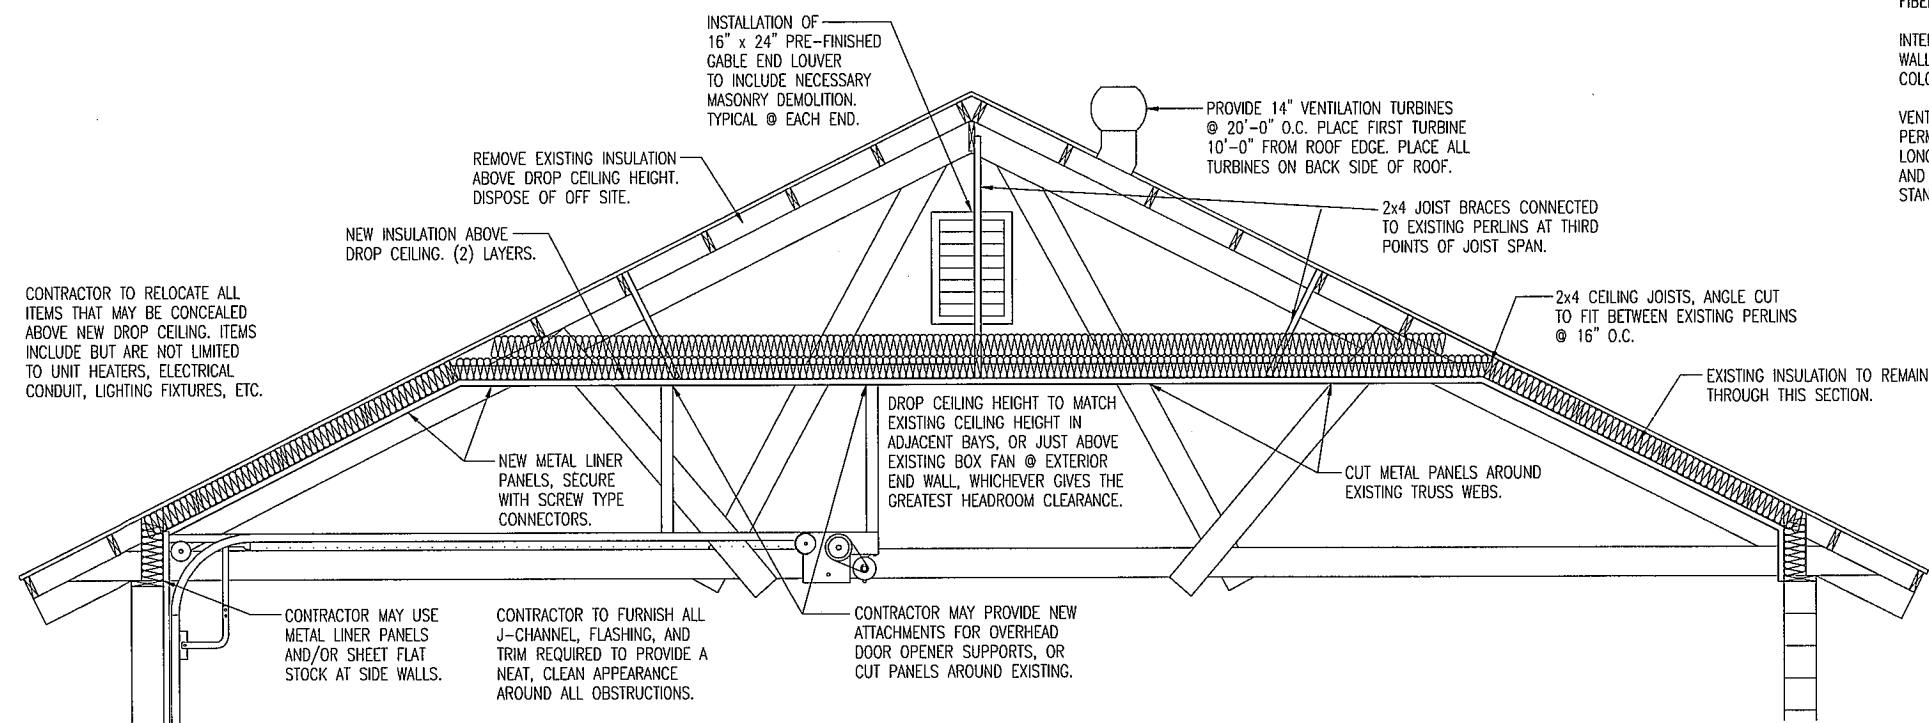

PROPOSED SECTION

SCALE: 1/4" = 1'-0"

PRODUCTS

INSULATION - 6-1/4" THICK, UNFACED GLASS FIBER THERMAL BATT INSULATION. THE FIRST LAYER LAID BETWEEN THE CEILING JOISTS, THE SECOND LAYER LAID PERPENDICULAR ACROSS THE TOP OF THE JOISTS. EQUAL TO OWENS-CORNING FIBERGLASS CORPORATION, TOLEDO, OHIO 43659.

INTERIOR METAL LINER PANEL - MINIMUM 29 GAUGE METAL THICKNESS, RIBBED WALL PANELS, LAPPED EDGES, FACTORY PAINTED WHITE, SECURED WITH SCREWS COLOR TO MATCH PANELS.

VENTILATION TURBINES - EQUAL TO LOMANCO B1B INTERNALLY BRACED, WITH PERMANENTLY LUBRICATED UPPER AND LOWER BALL BEARINGS THAT ENSURE LONG LIFE AND NO MAINTENANCE, ALL-ALUMINUM RUST-FREE CONSTRUCTION, AND VARIABLE PITCH ADJUSTABLE BASE. COLOR, FROM MANUFACTURER'S STANDARD COLORS, TO MATCH ROOFING.

DESIGN BY DOUG RECORD
DRAWN BY DOUG RECORD
DATE AUGUST 31, 2006
CK. BY

DISTRICT 5 - VARIOUS
MAINTENANCE BUILDING
CEILING INSTALLATION

MISSOURI DEPARTMENT
OF TRANSPORTATION
GENERAL SERVICES
FACILITIES MANAGEMENT

SECTIONS

SHEET 1 of 1